



VIEW: VERT. SECTION  
SCALE: FULL

LEGEND:


- A. WINDOW UNIT ALUMINUM FRAME WITH FOAM TAPE AS REQUIRED.
- B. SOUND ISOLATED, OPERABLE ALUMINUM WINDOW SASH.
- C. ENGINEERED LAMINATED WINDOW GLAZING.
- D. WINDOW FRAME MOUNTING FIN.
- E. CONTINUOUS CAULK BEAD.

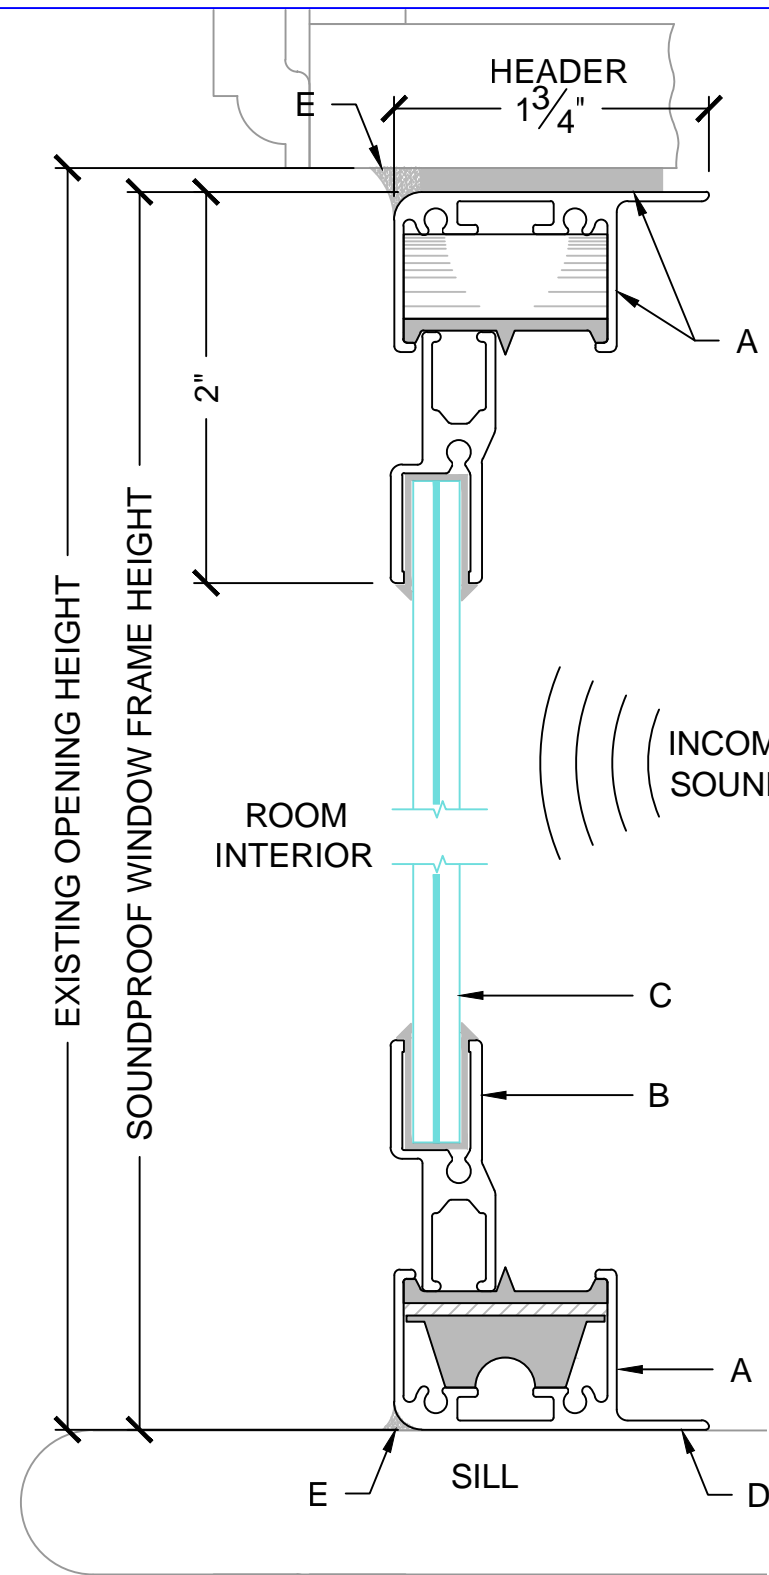

**A STANDARD MOUNT**  
SCALE: 1:1

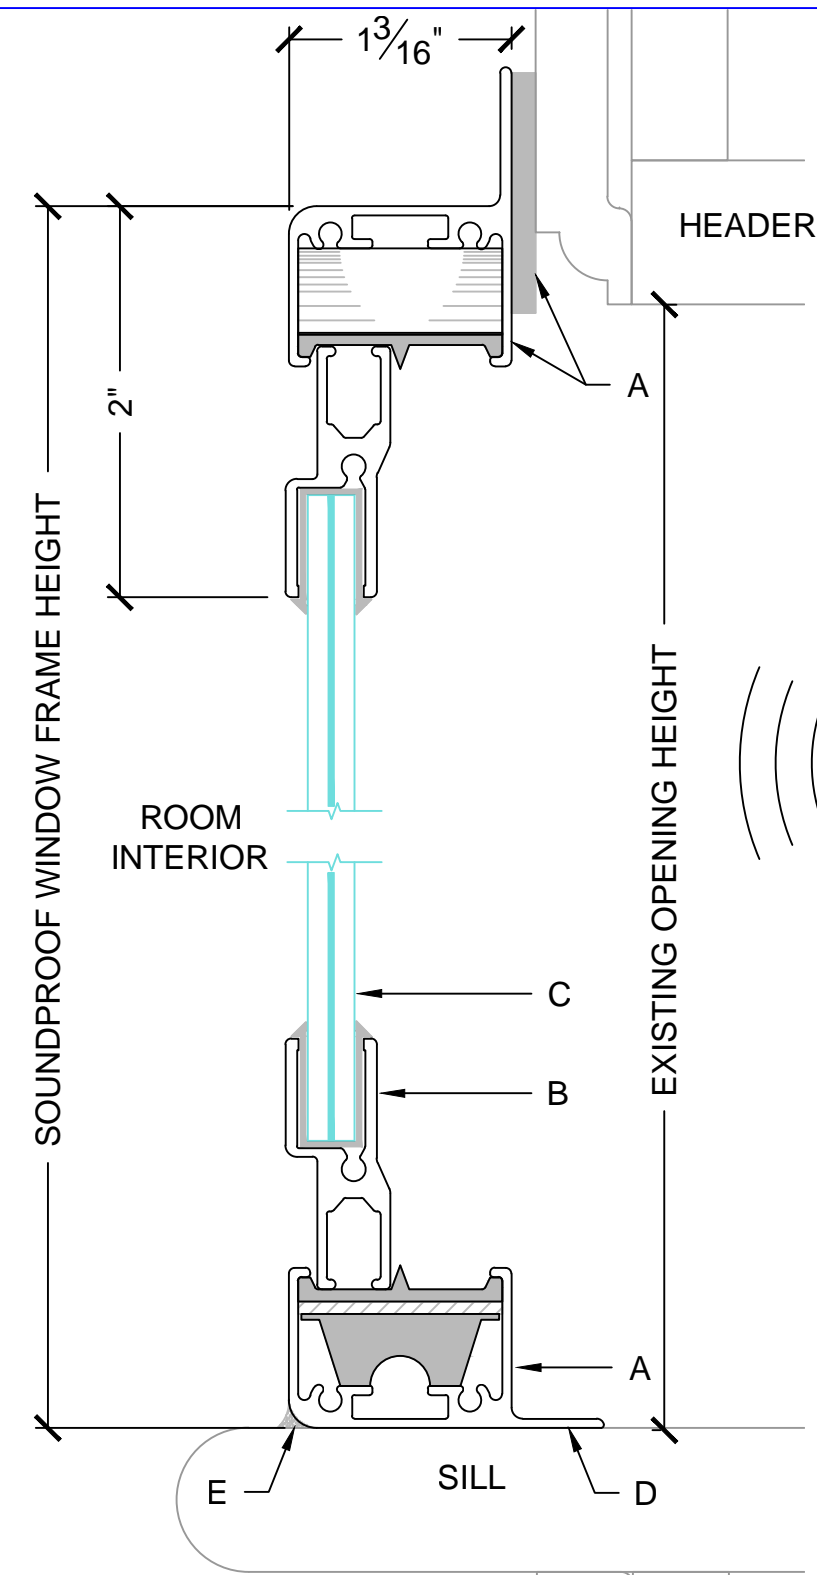

**B SURFACE MOUNT**  
SCALE: 1:1

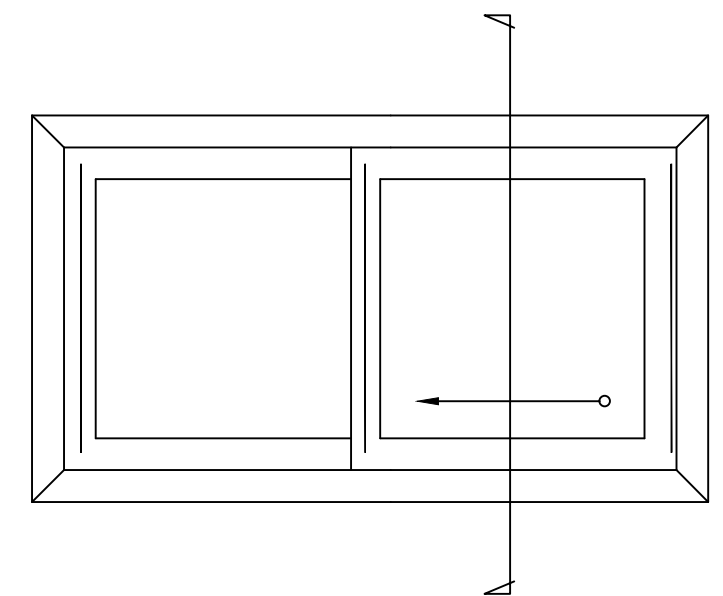


NOTE: SEE INSTALLATION DRAWINGS FOR MORE INFORMATION..

# SLIDER XX - 01




**SOUNDPROOF<sup>®</sup> WINDOWS**  
[soundproofwindows.com](http://soundproofwindows.com)  
 1.877.438.7843  
 1.877.226.4063 fax

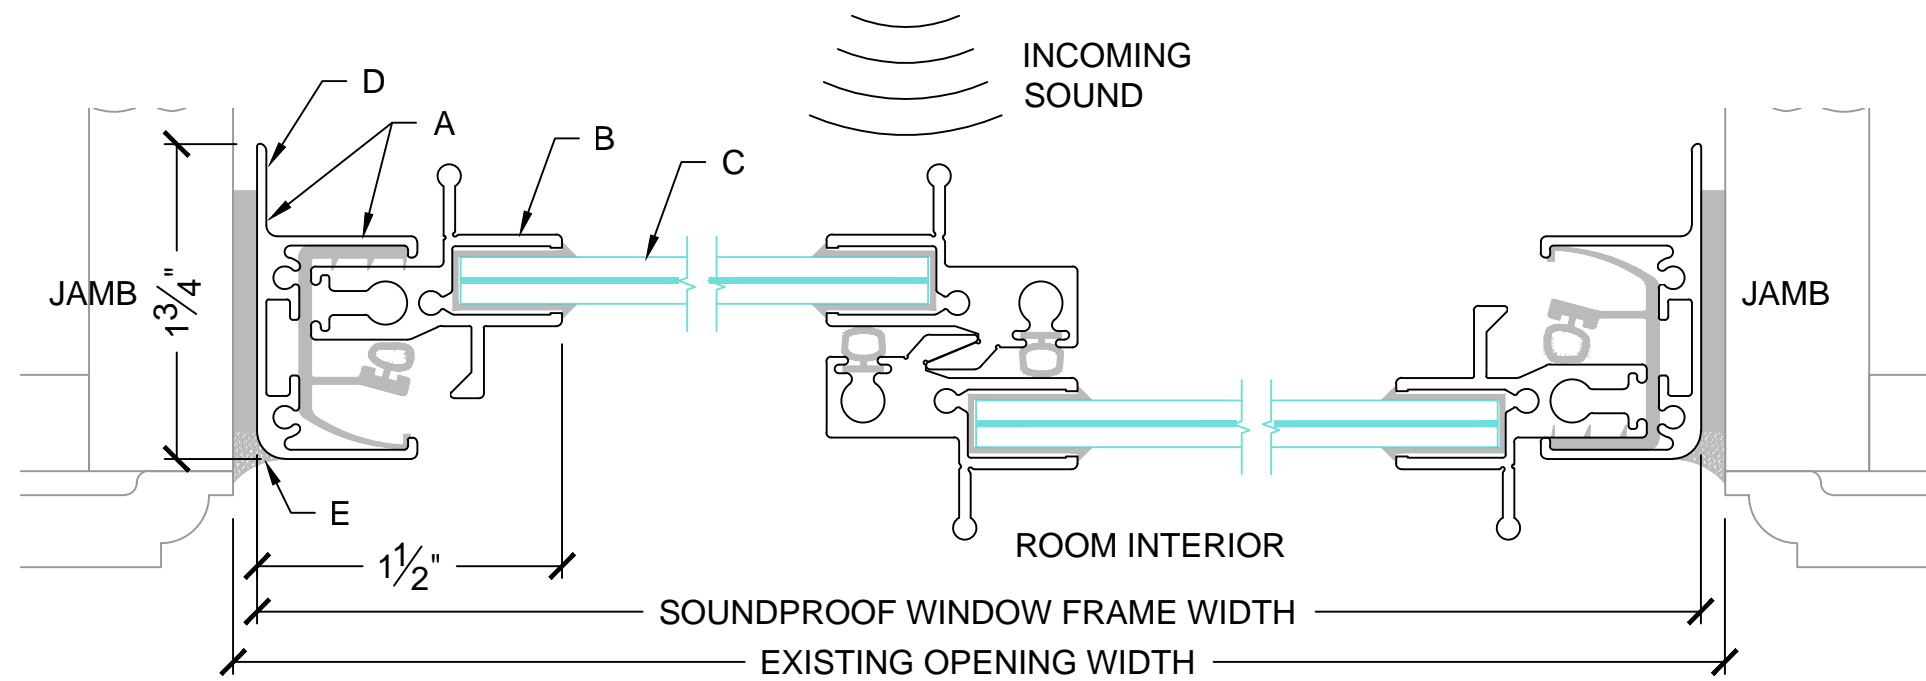


- LEGEND:
- A. WINDOW UNIT ALUMINUM FRAME WITH FOAM TAPE AS REQUIRED.
  - B. SOUND ISOLATED, OPERABLE ALUMINUM WINDOW SASH.
  - C. ENGINEERED LAMINATED WINDOW GLAZING.
  - D. WINDOW FRAME MOUNTING FIN.
  - E. CONTINUOUS CAULK BEAD.

**A** STANDARD MOUNT  
SCALE: 1:1

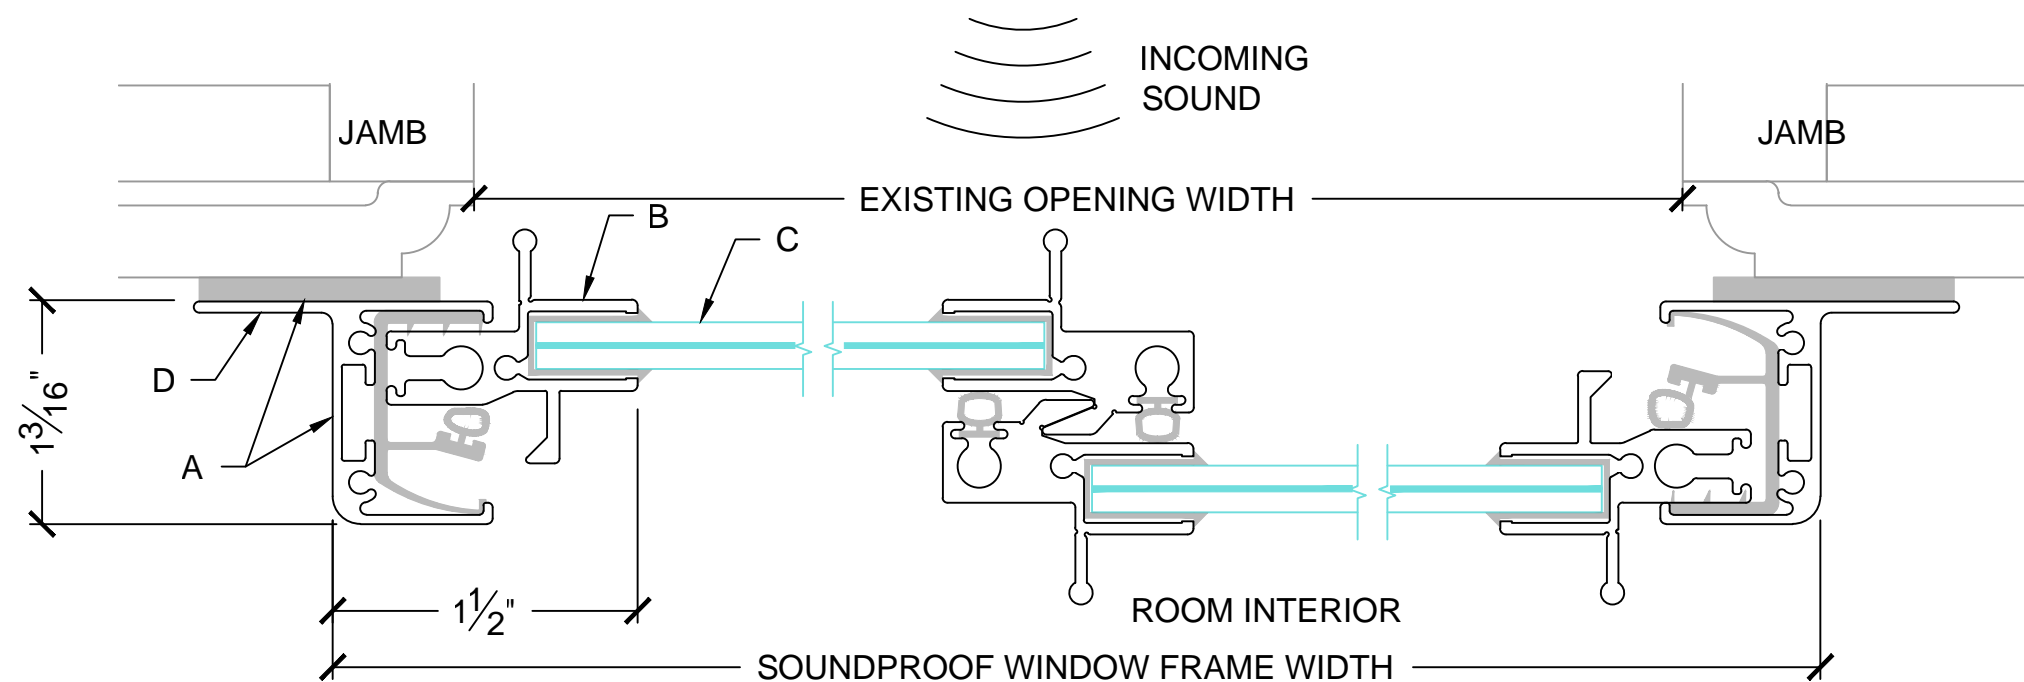

**B** SURFACE MOUNT  
SCALE: 1:1

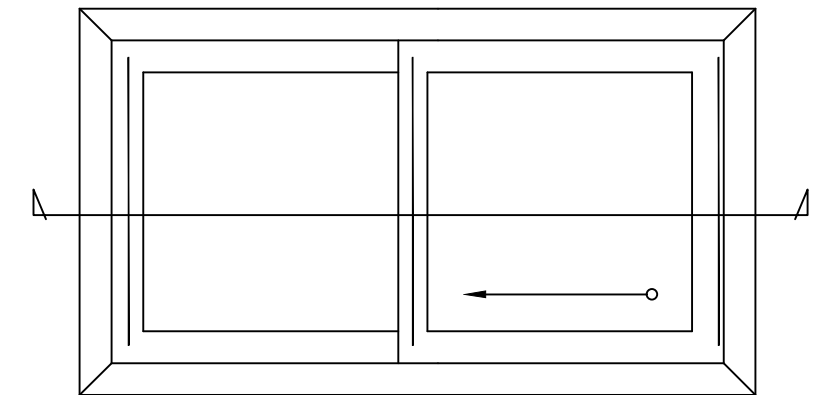

NOTE: SEE INSTALLATION DRAWINGS FOR MORE INFORMATION..